






FRONT ELEVATION

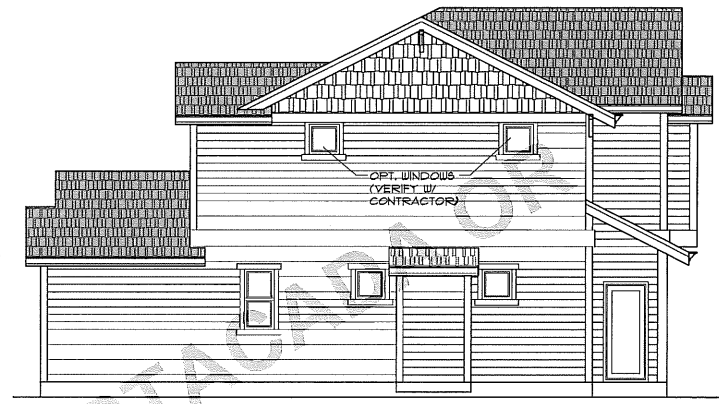

RIGHT ELEVATION

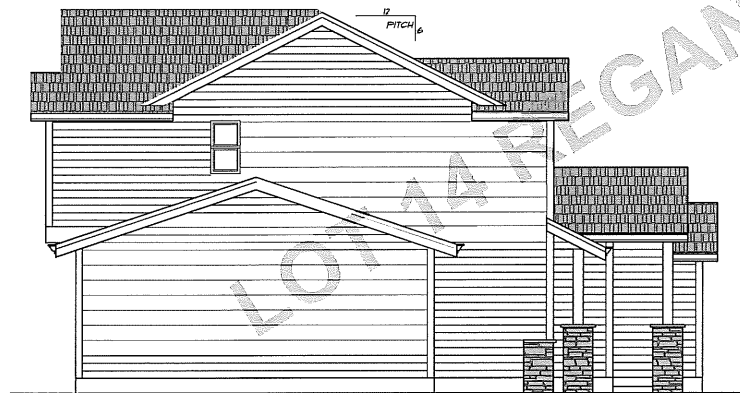

LEFT ELEVATION

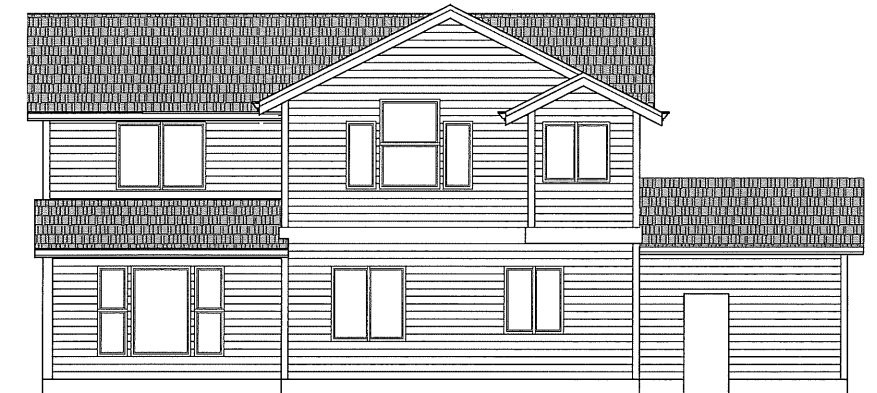

REAR ELEVATION

CLIENT NAME:	THE FIRWOOD 3 CIR
LOCATION:	
SHEET TITLE:	MAIN FLOOR PLAN
SQUARE FEET:	
PROJECT NO.:	62013-3C
DATE:	4-22-16
SCALE:	1/4" = 1'-0"


  

DESIGN PROVIDENCE, INC.  
 PROVIDENCE, RI  
 100 WASHINGTON STREET, SUITE 200  
 PROVIDENCE, RI 02903  
 PHONE: 401-455-1234  
 FAX: 401-455-1235  
 WWW.DESIGNPROVIDENCE.COM


THIS DOCUMENT IS THE PROPERTY OF PROVIDENCE, INC. IT IS TO BE USED ONLY FOR THE PROJECT AND SITE SPECIFICALLY IDENTIFIED HEREIN. IT IS NOT TO BE REPRODUCED, COPIED, OR TRANSMITTED IN ANY FORM OR BY ANY MEANS, ELECTRONIC OR MECHANICAL, WITHOUT THE WRITTEN PERMISSION OF PROVIDENCE, INC.


SHEET NO.:


# 1

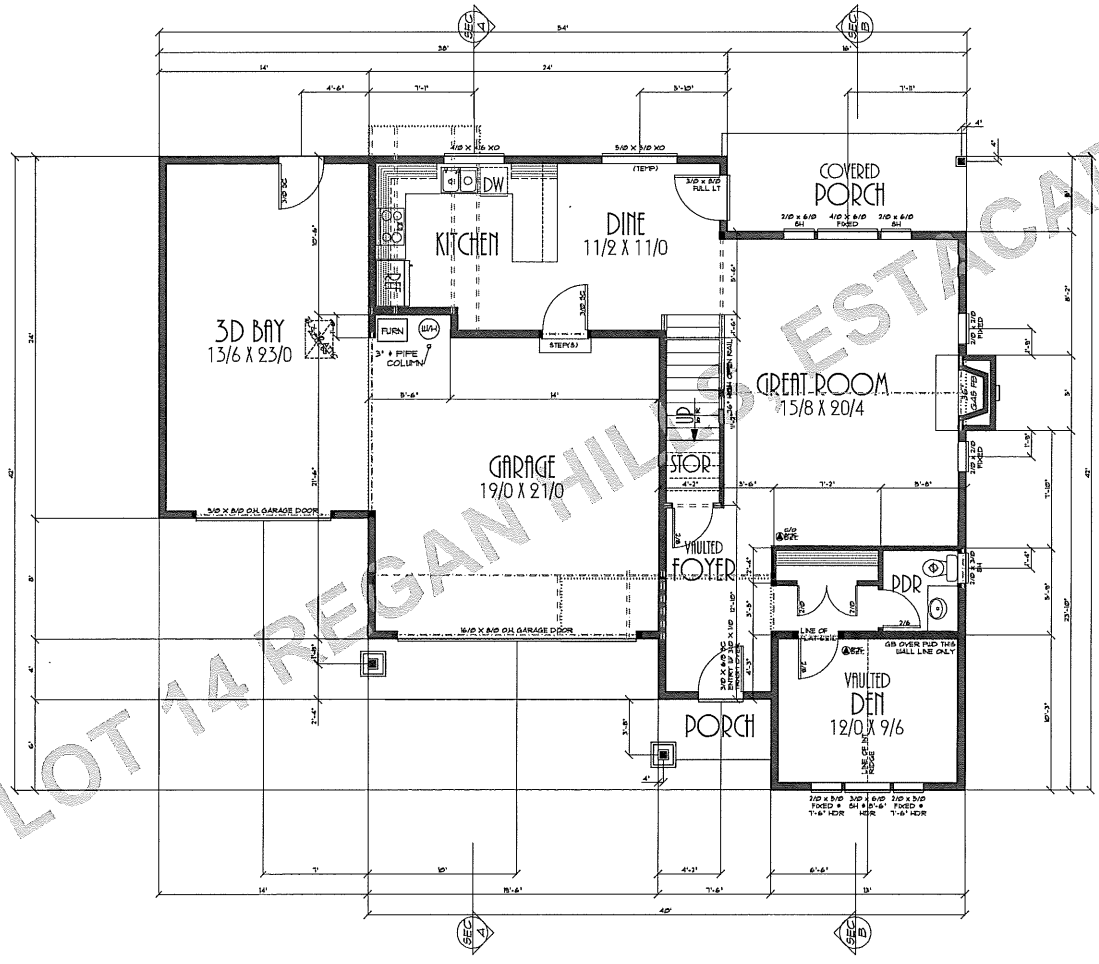

LOT 14 REGAN HILLS ESTACADA OR

	CLIENT NAME: <b>THE FIRWOOD 3 CAR</b> LOCATION:	DRAWING NO.: <b>62013-3C</b> DATE: <b>4-22-16</b> SCALE: <b>1/4" = 1'-0"</b>	
SHEET TITLE: <b>MAIN FLOOR PLAN</b> SQUARE FEET: <b>982 SQUARE FEET</b>			
 <b>PROVIDENCE IIC DESIGN</b> <small>PROVIDENCE IIC DESIGN, INC. 1000 S. UNIVERSITY BLVD. SUITE 100, PORTLAND, OR 97202          PHONE: 503.253.8100 FAX: 503.253.8101 WWW.PROVIDENCEIIC.COM</small>			
SHEET NO.: <b>2</b>			

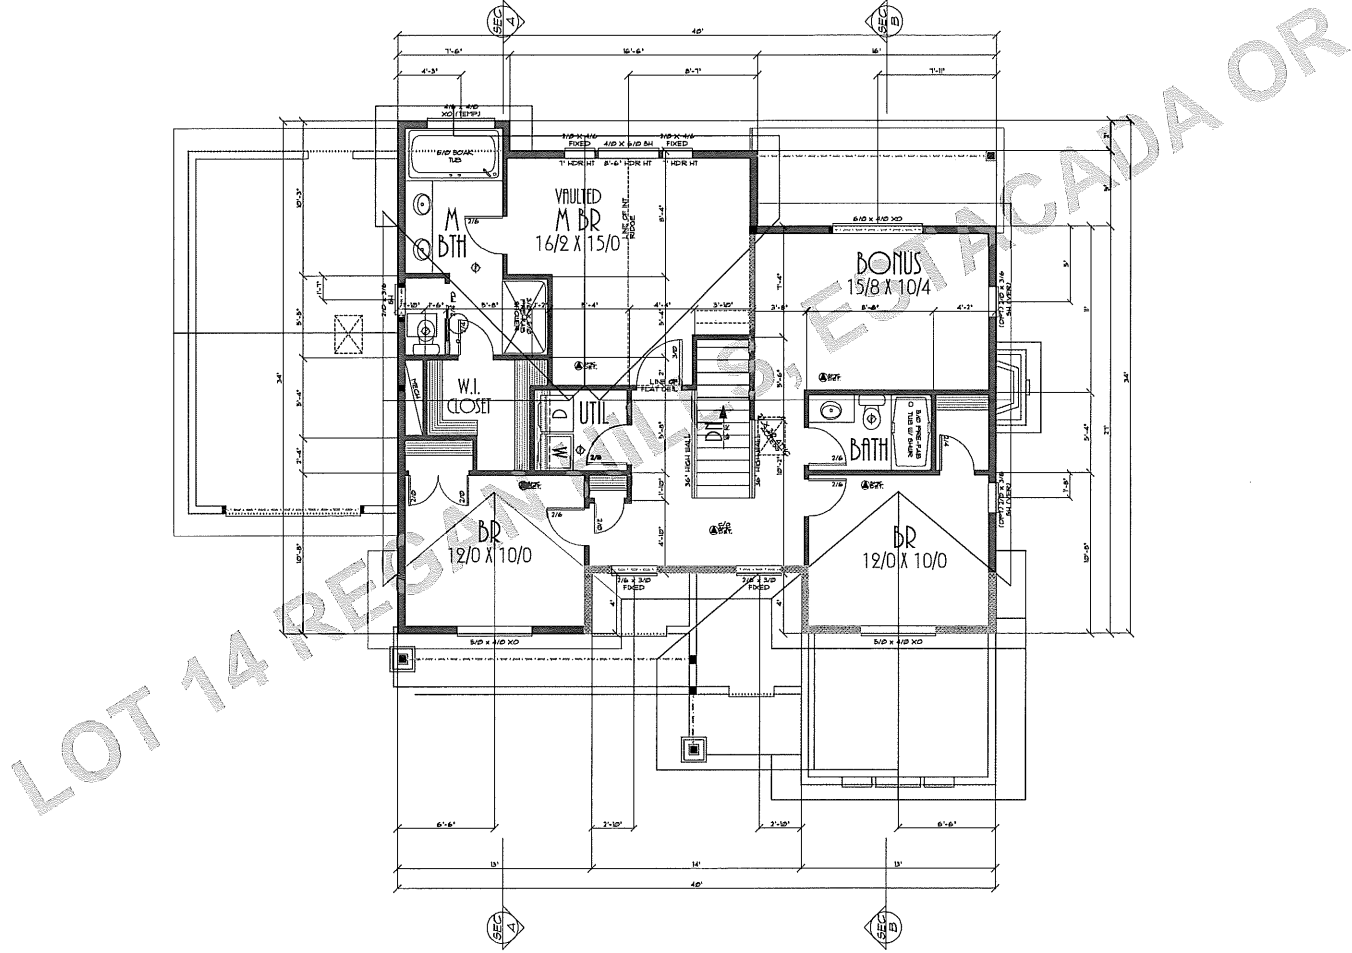

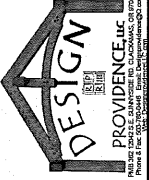	CLIENT NAME: THE FIRWOOD 3 CHFR	SHEET NO.: 62013-3C
	LOCATION:	DATE: 4-22-16
SHEET TITLE: UPPER FLOOR PLAN	SQUARE FEET: 1112 SQUARE FEET	
SHEET NO.: <b>3</b>		