






FRONT ELEVATION

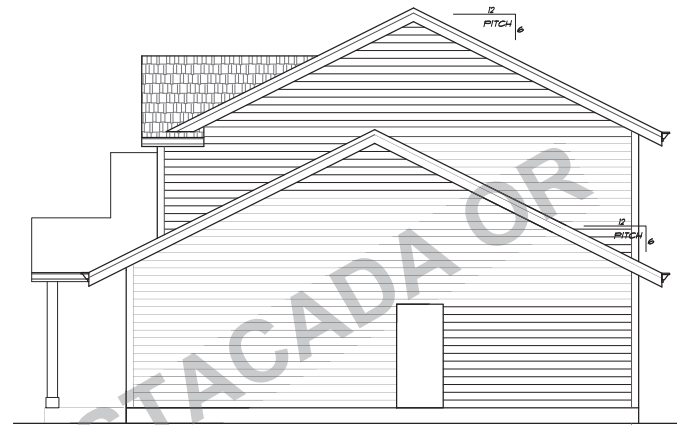

RIGHT ELEVATION

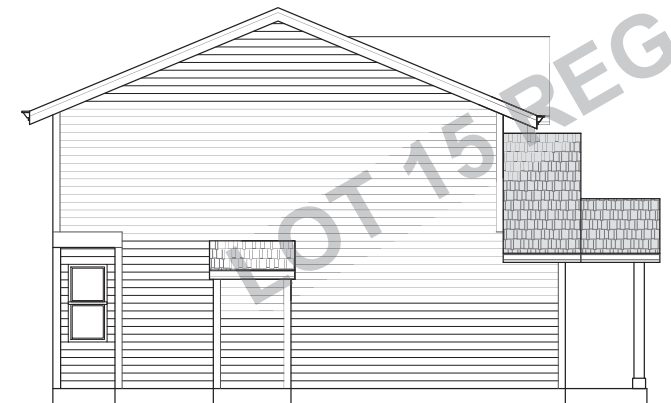

LEFT ELEVATION

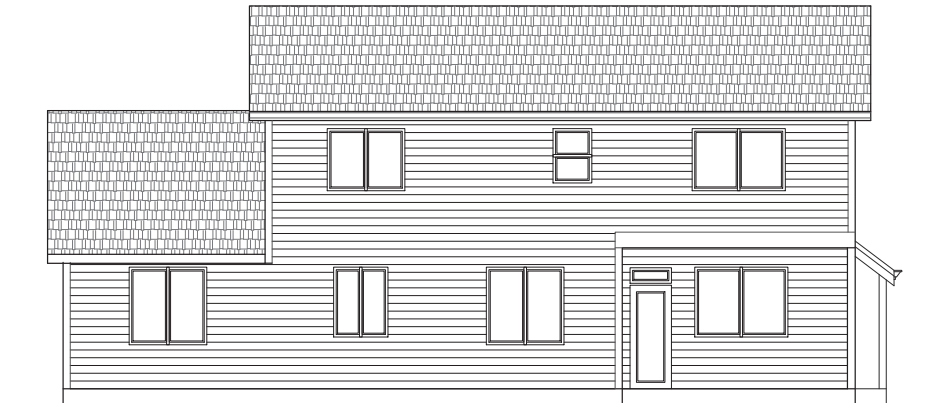


REAR ELEVATION

PLAN/CLIENT NAME:	THE TRILLIUM MAIL LOT 15	PROJECT NO.:	31814
LOCATION:		DATE:	7-8-16
SHEET TITLE:	ELEVATIONS	SCALE:	1/4" = 1'-0"
SQUARE FEET:			

**DESIGN**  
PROVIDENCE INC.  
ARCHITECTS & INTERIORS  
1111 W. 10TH ST. SUITE 100  
PROVIDENCE, RI 02909  
PHONE: 401.863.8888 FAX: 401.863.8889  
WWW.DESIGNPROVIDENCE.COM

SHEET NO.


# 1

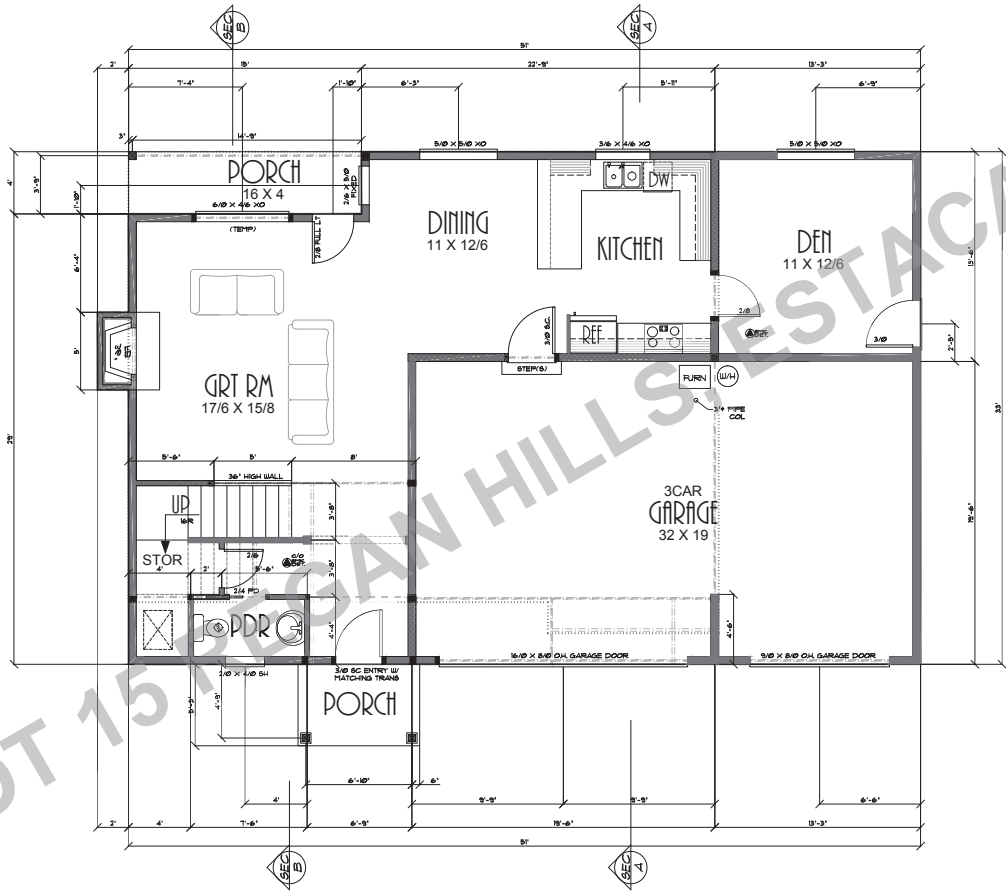

LOT 15 REGAN HILLS SESTACADA OR


PLAN NO: 31814  
 DATE: 7-8-16  
 SCALE: 1/4" = 1'-0"

THE TRILLIUM HILL LOT 15  
 LOCATION  
 SHEET TITLE: MAIN FLOOR PLAN  
 SQUARE FEET: 1989 SQUARE FEET

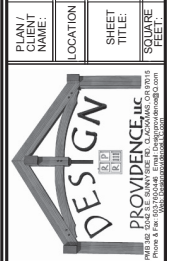



PROVIDENCE INC.  
 1000 S. 10th Street, Suite 100, Astoria, OR 97103  
 Phone: 503.325.1111  
 Fax: 503.325.1112  
 Email: info@providenceinc.com

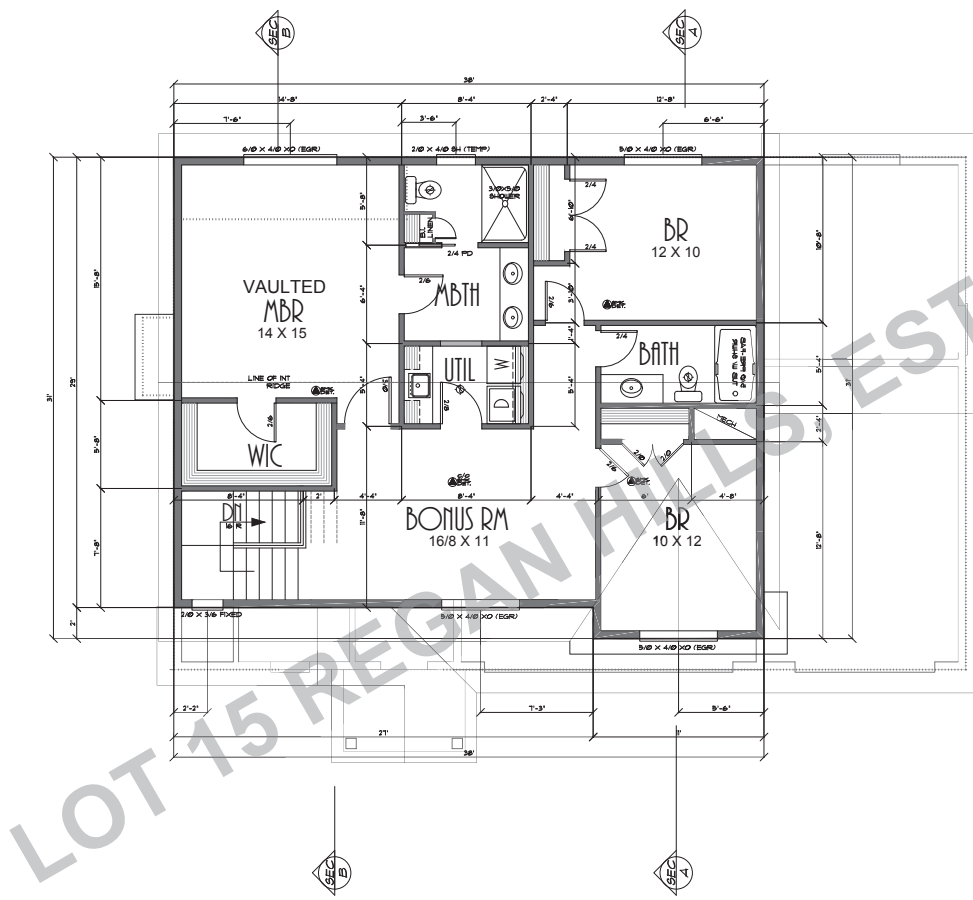SHEET NO:  
2



LOT 15 REGAN HILLS ESTACADA OR

	PART NO. 31814	DATE 7-8-16	SCALE 1/4" = 1'-0"
PLAN / CLIENT NAME:	THE TRILLIUM HILL LOT 15		
LOCATION:			
SHEET TITLE:	UPPER FLOOR PLAN		
SQUARE FEET:	1050 SQUARE FEET		
 <small>PROVIDENCE INC.          11405 SW 24th St, Suite 100, Portland, OR 97225          Phone: 503.253.8000, Fax: 503.253.8001, Email: info@providenceinc.com</small>			
			
SHEET NO.	3		